


PHASE 1:
MAY 21 to JUNE 1

LEGEND



- BUS PICK UP / DROP OFF AREA
- NO PARKING AREA
- WORK AREA (NO PUBLIC ACCESS)
- BUS CIRCULATION ROUTE

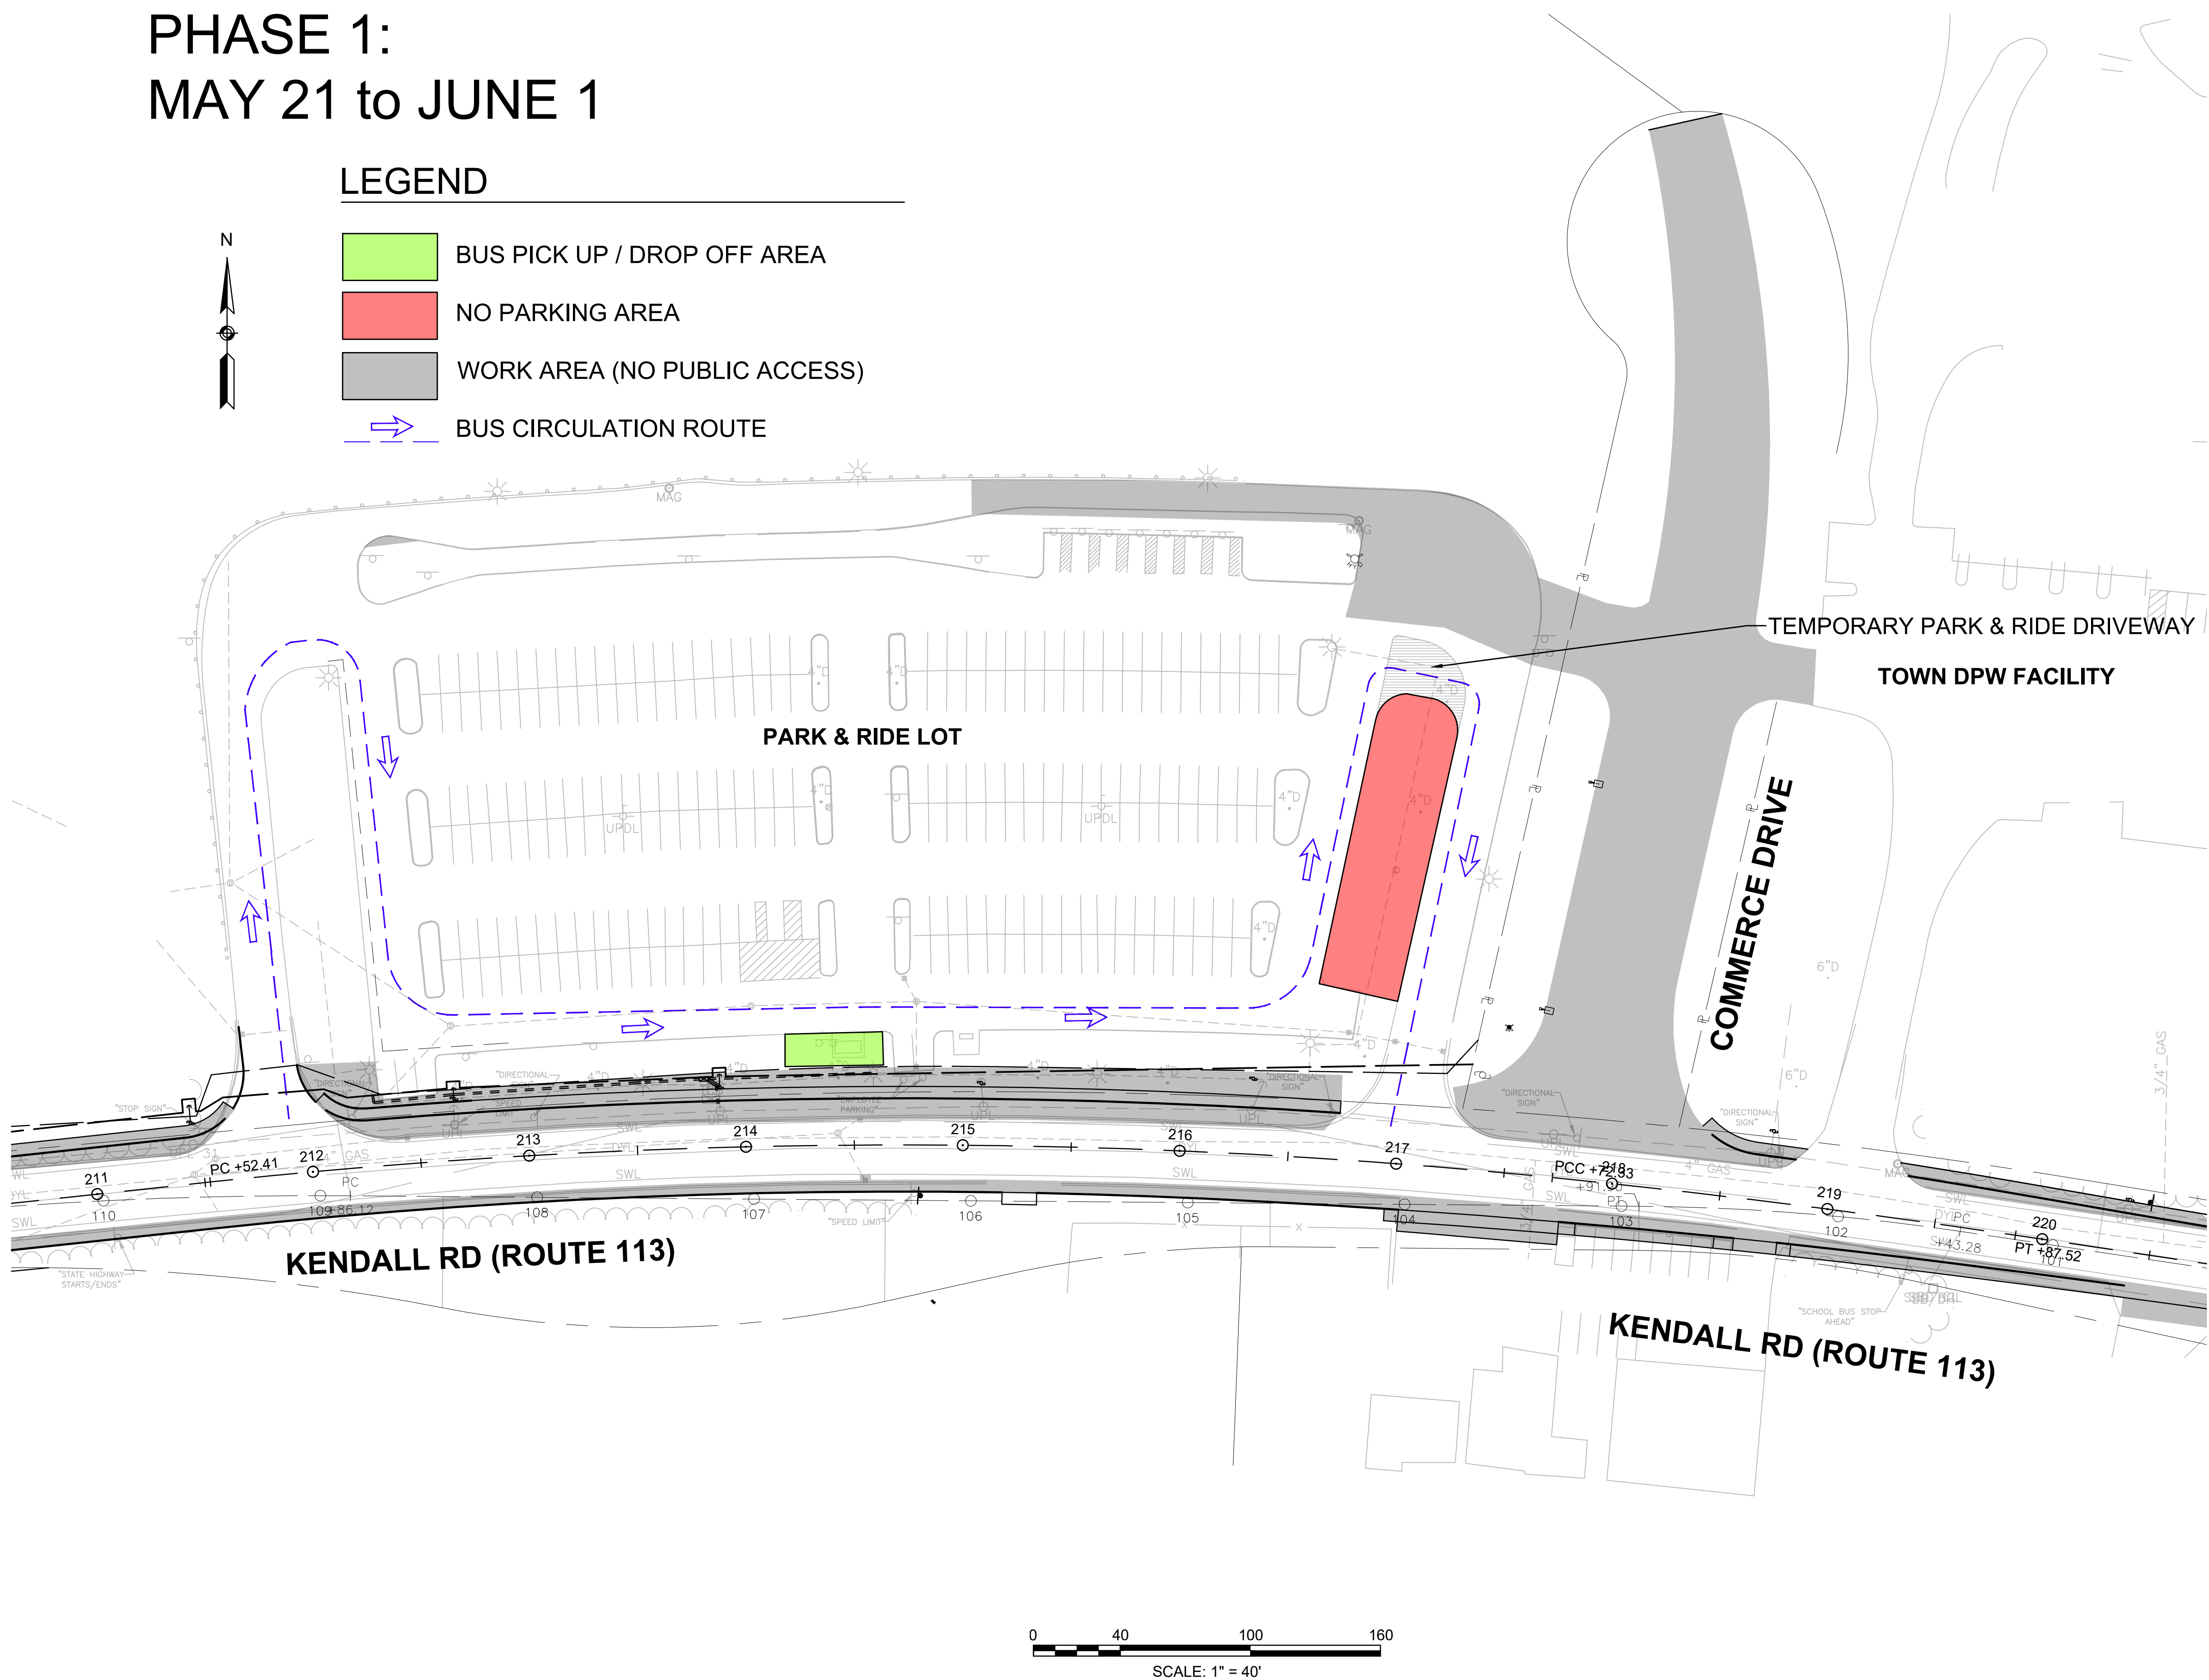

PROJECT TITLE

Construction Staging
Plans

Tyngsborough,
Massachusetts

PREPARED FOR

Marcus Partners, Inc.

Boston,
Massachusetts



35 N.E. BUSINESS CENTER DRIVE
ANDOVER, MA 01810-1071
TEL: (978) 474-8800
www.rdva.com

DESIGNED BY	MPP / DAD
DRAWN BY	DTD
CHECKED BY	DAD
DATE	MAY 2025
SCALE	1" = 40'
STAMP	

REVISIONS		
NO.	DESCRIPTION	DATE

DRAWING TITLE


Construction Staging
Plans

Phase 1

SHEET 1 OF 3	DRAWING NUMBER
JOB NO. 9607 CAD 9607STG - 1 2025_0508	1

T:\9607 Tyngsborough (USD 9169)\Design\DWG\9607STG - 1 2025_0508.dwg 5/8/2025 2:10 PM EDT

PHASE 2:
JUNE 2 to JUNE 15

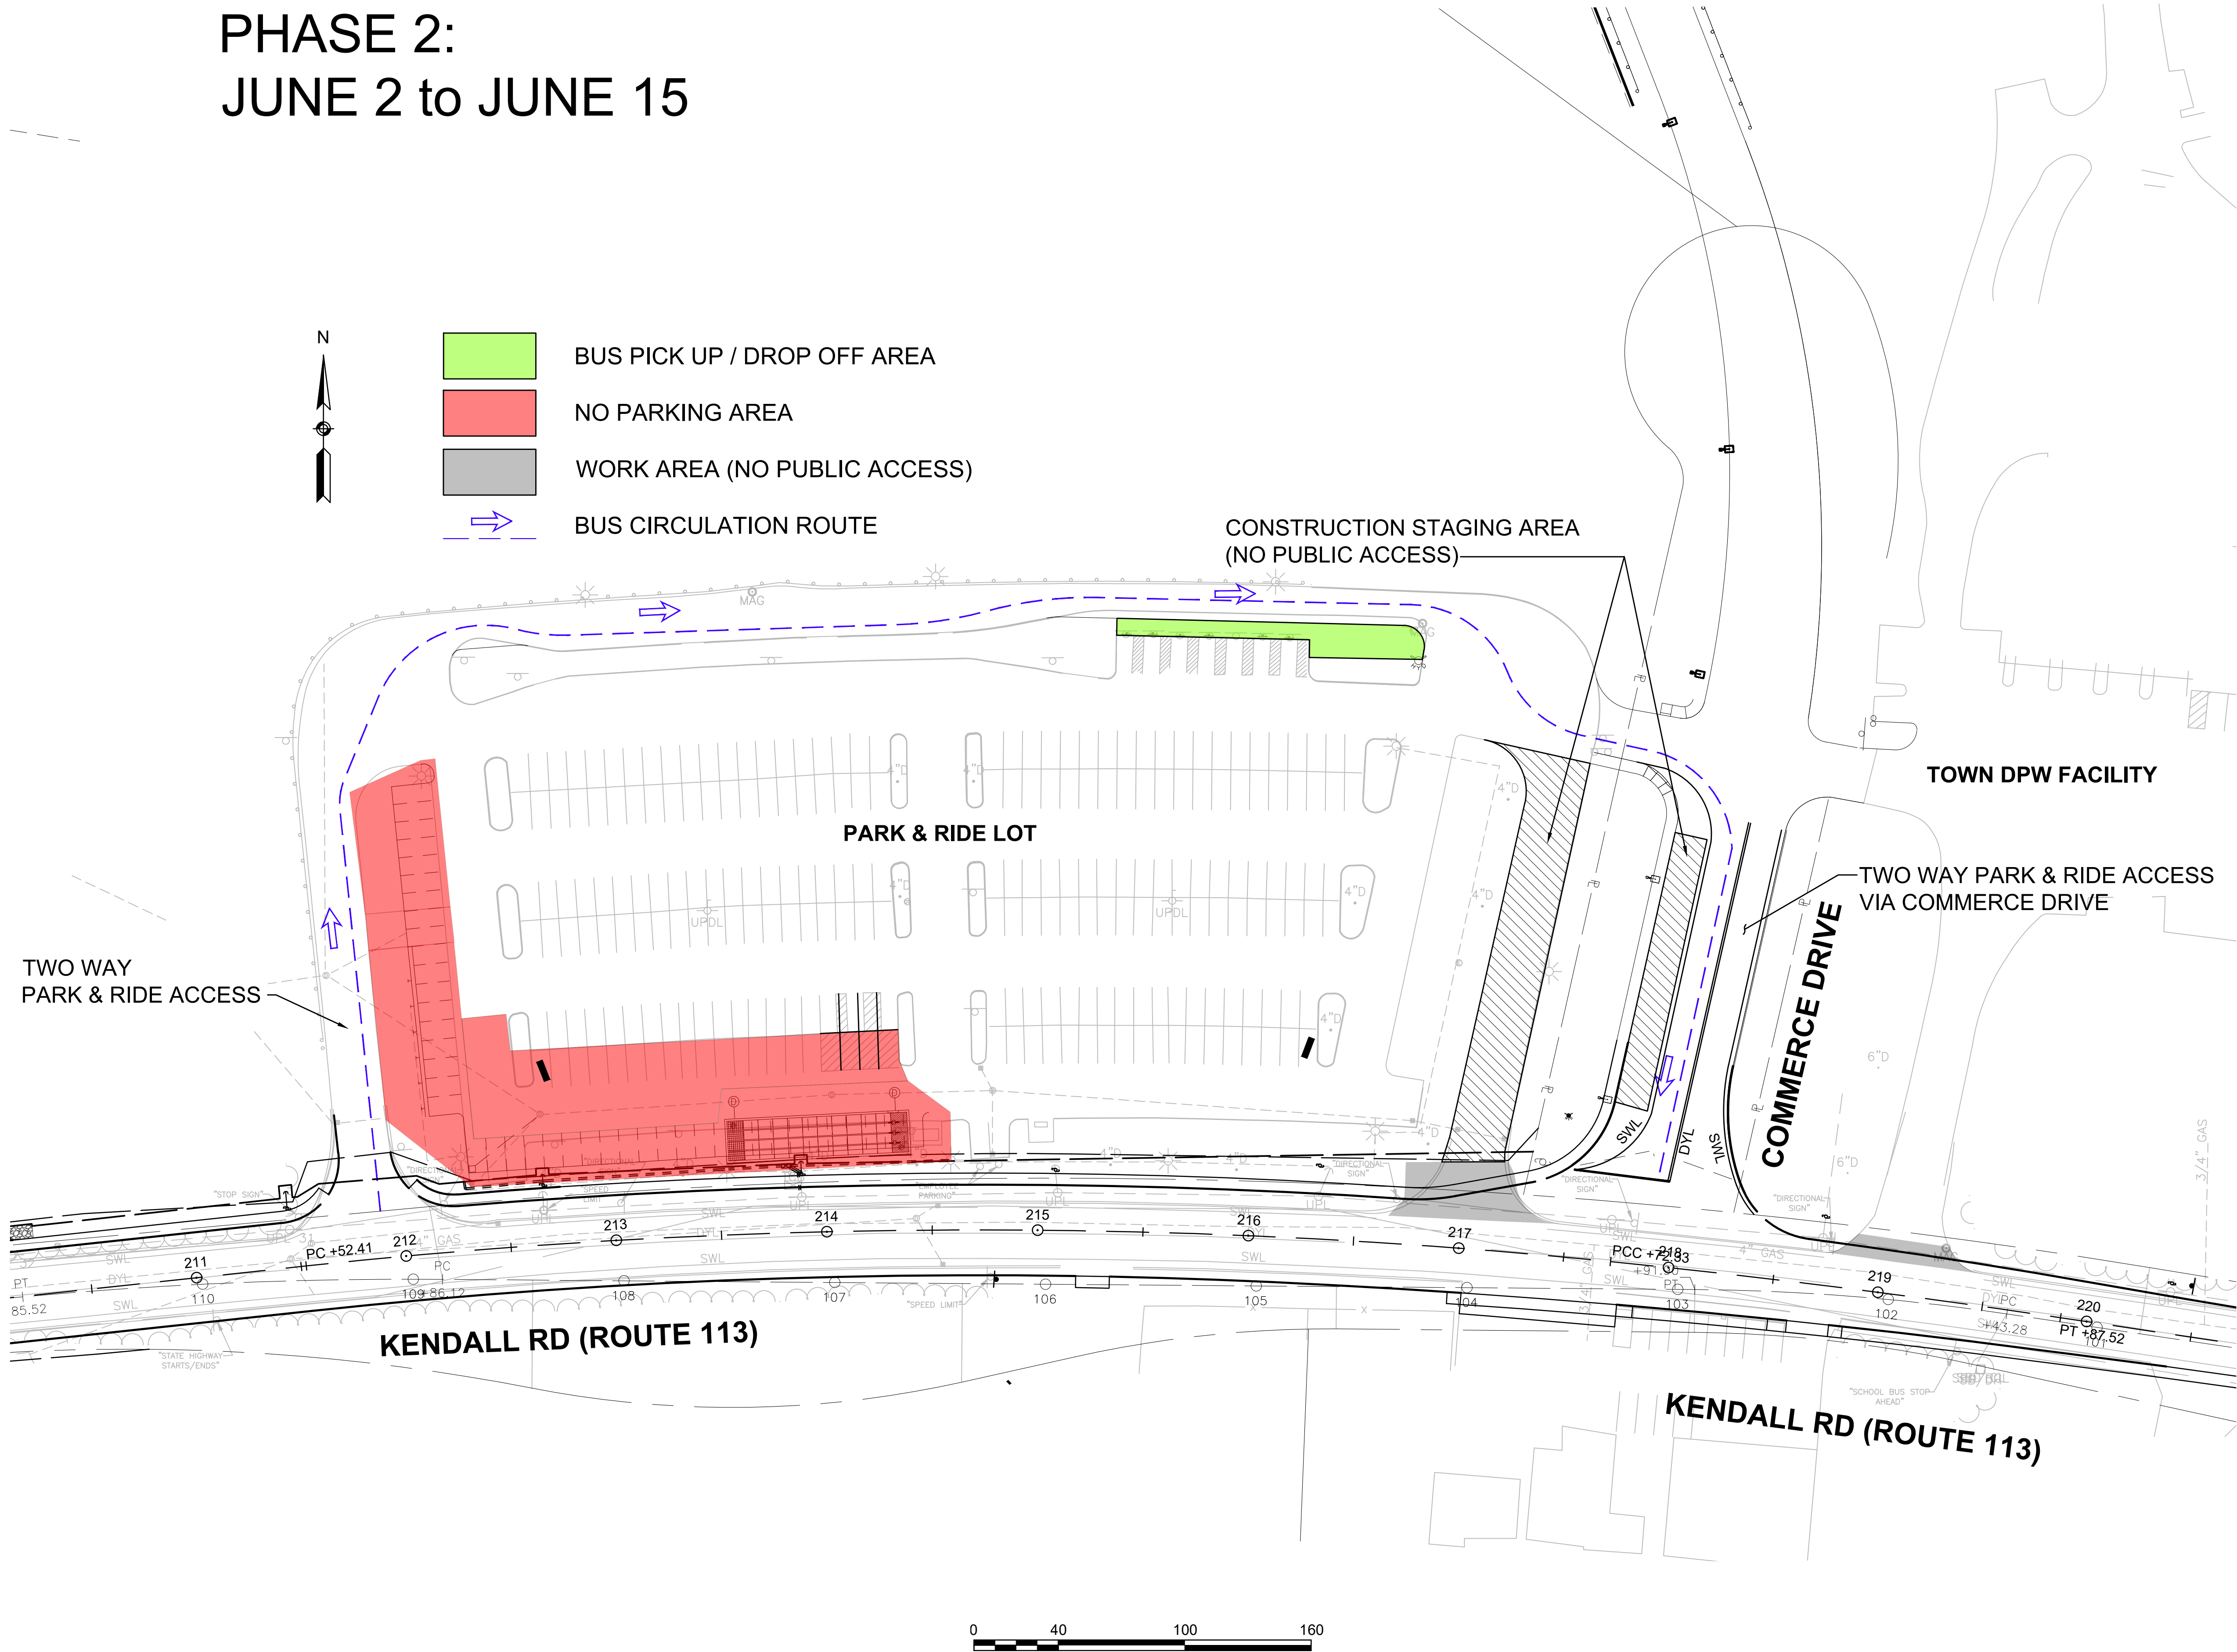

PROJECT TITLE

Construction Staging
Plans

Tyngsborough,
Massachusetts

PREPARED FOR

Marcus Partners, Inc.

Boston,
Massachusetts



35 N.E. BUSINESS CENTER DRIVE
ANDOVER, MA 01810-1071
TEL: (978) 474-8800
www.rdva.com

DESIGNED BY	MPP / DAD
DRAWN BY	DTD
CHECKED BY	DAD
DATE	MAY 2025
SCALE	1" = 40'
STAMP	

REVISIONS		
NO.	DESCRIPTION	DATE

DRAWING TITLE


Construction Staging
Plans

Phase 2

SHEET 2 OF 3	DRAWING NUMBER
JOB NO. 9607 CAD 9607STG - 2 2025_0512	2

T:\9607 Tyngsborough (USD 9169)\Design\DWG\9607STG - 2 2025_0512.dwg 5/12/2025 8:50 AM EDT

PHASE 3:
JUNE 16 to JUNE 27

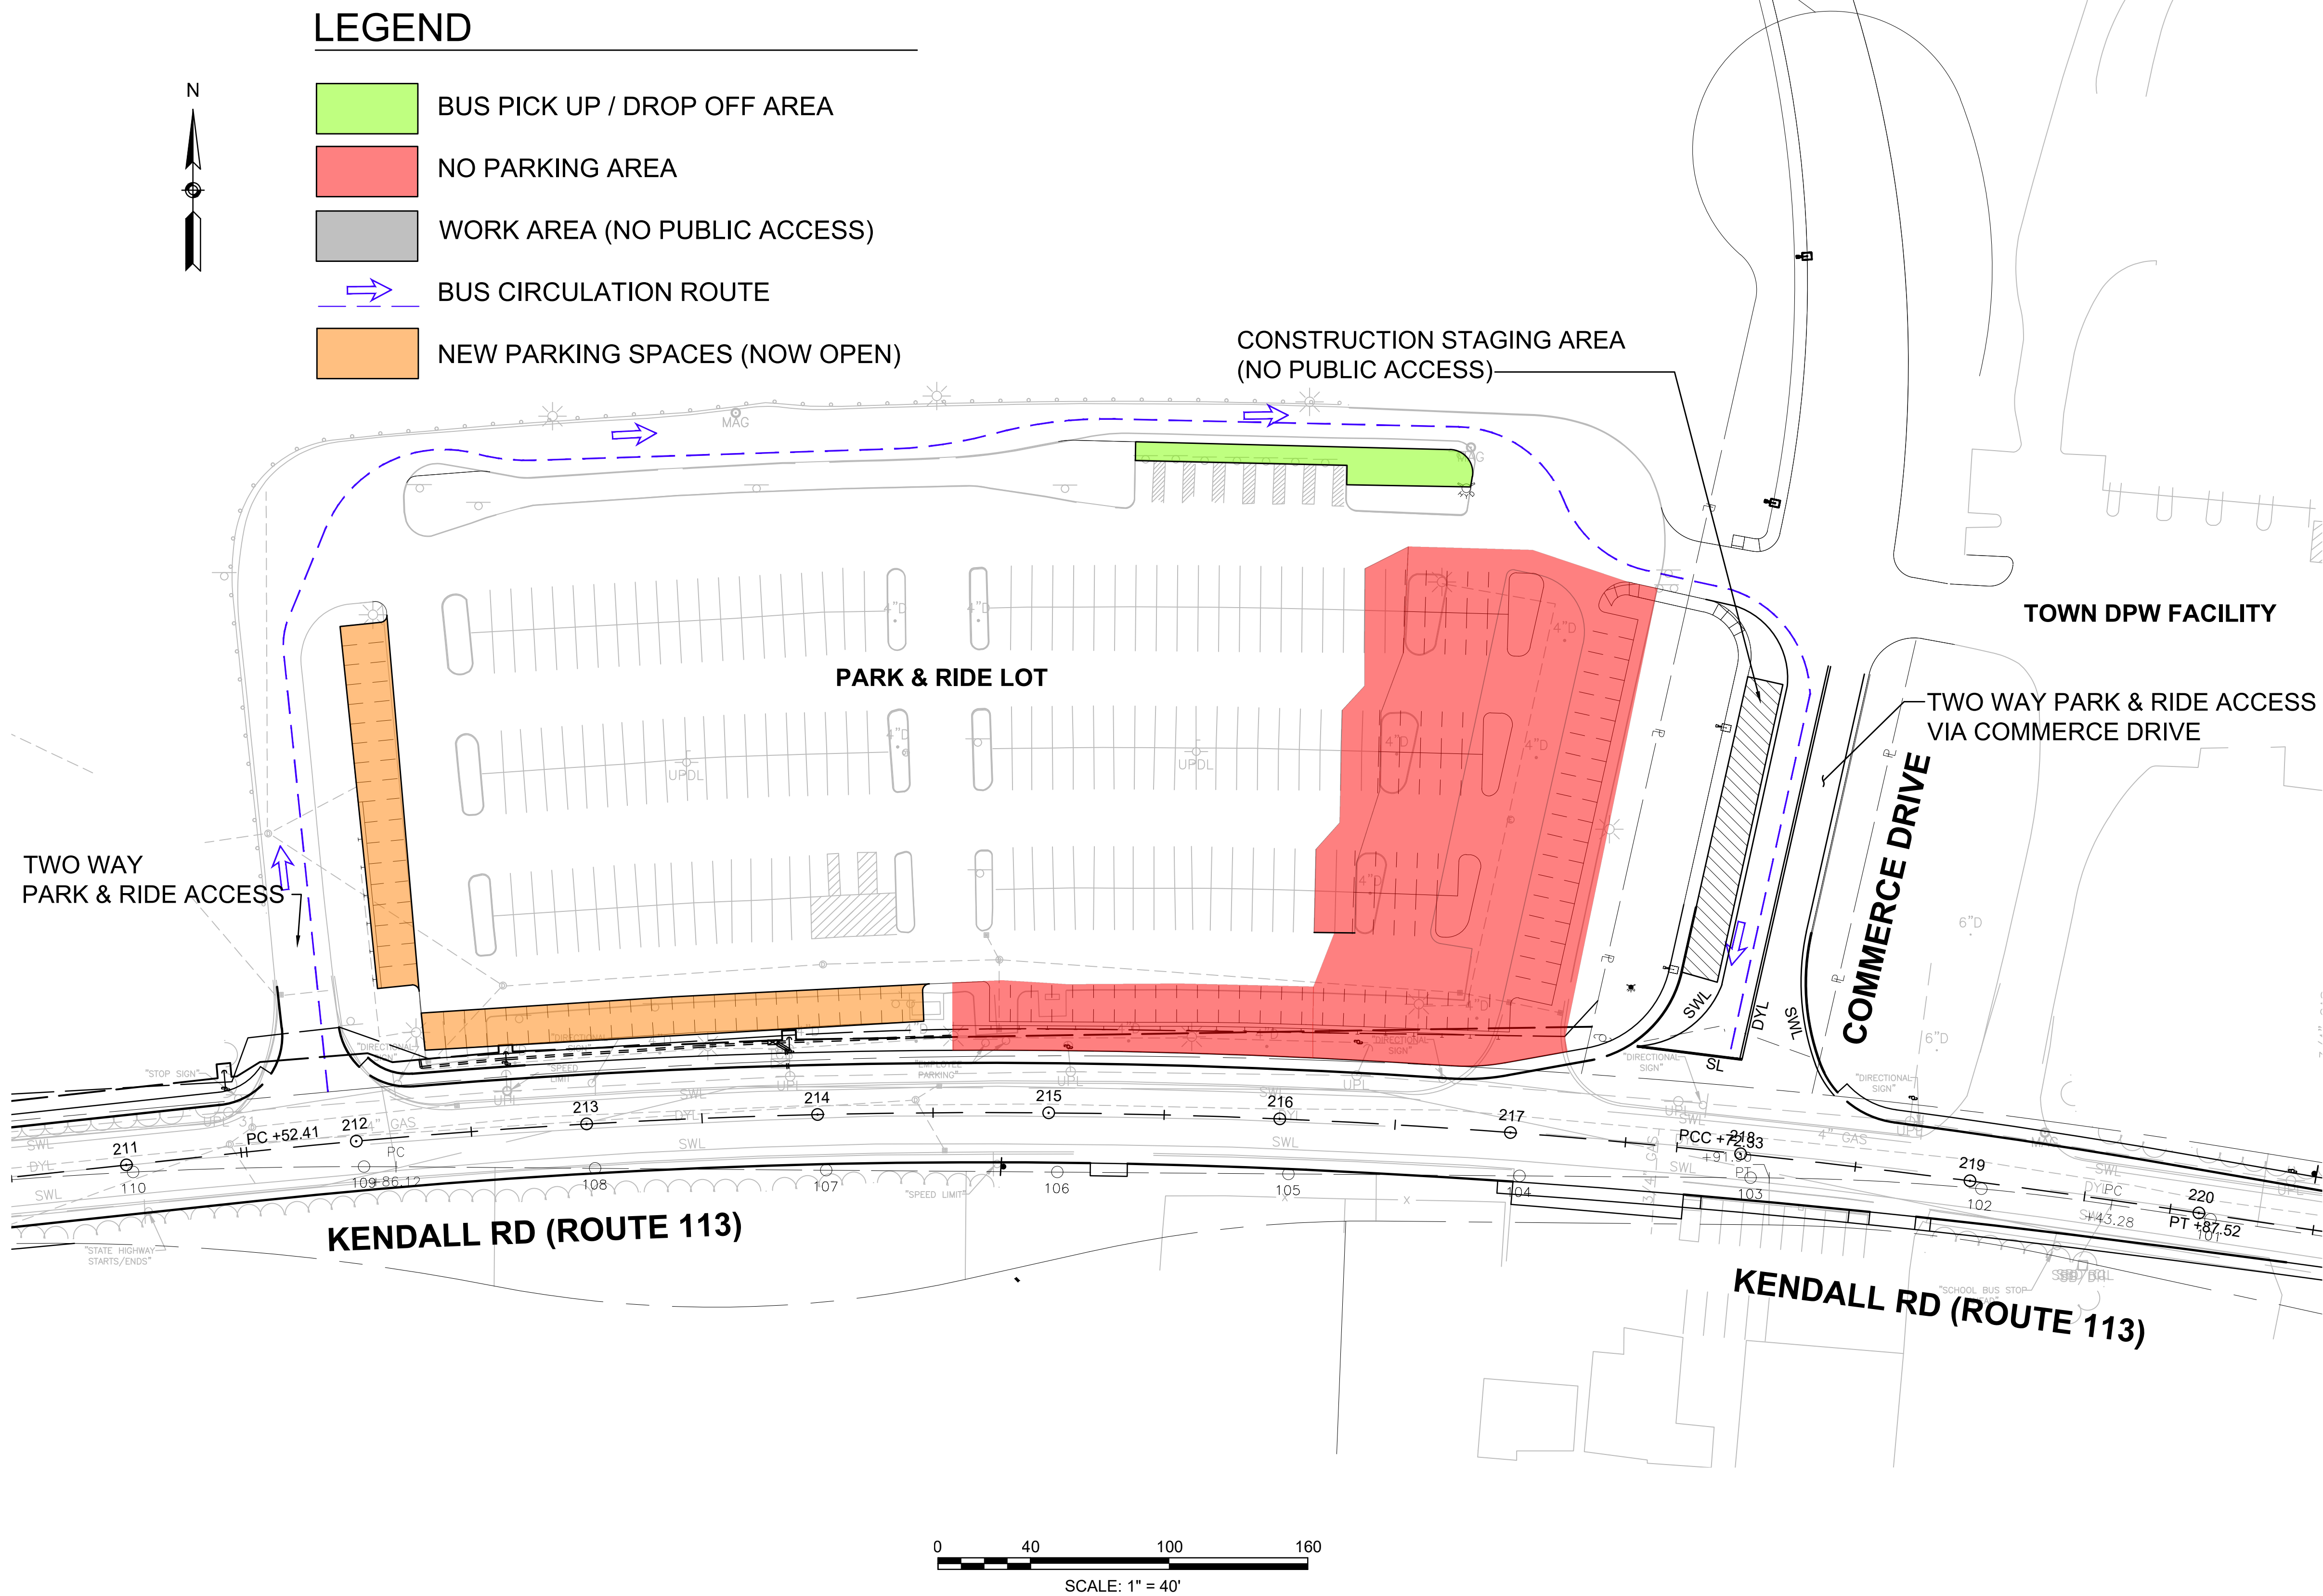

PROJECT TITLE

Construction Staging
Plans

Tyngsborough,
Massachusetts

PREPARED FOR

Marcus Partners, Inc.

Boston,
Massachusetts



35 N.E. BUSINESS CENTER DRIVE
ANDOVER, MA 01810-1071
TEL: (978) 474-8800
www.rdva.com

DESIGNED BY	MPP / DAD
DRAWN BY	DTD
CHECKED BY	DAD
DATE	MAY 2025
SCALE	1" = 40'
STAMP	

REVISIONS		
NO.	DESCRIPTION	DATE

DRAWING TITLE

Construction Staging
Plans

Phase 3

SHEET 3 OF 3	DRAWING NUMBER
JOB NO. 9607 CAD 9607STG - 3 2025_0512	3